



間取り

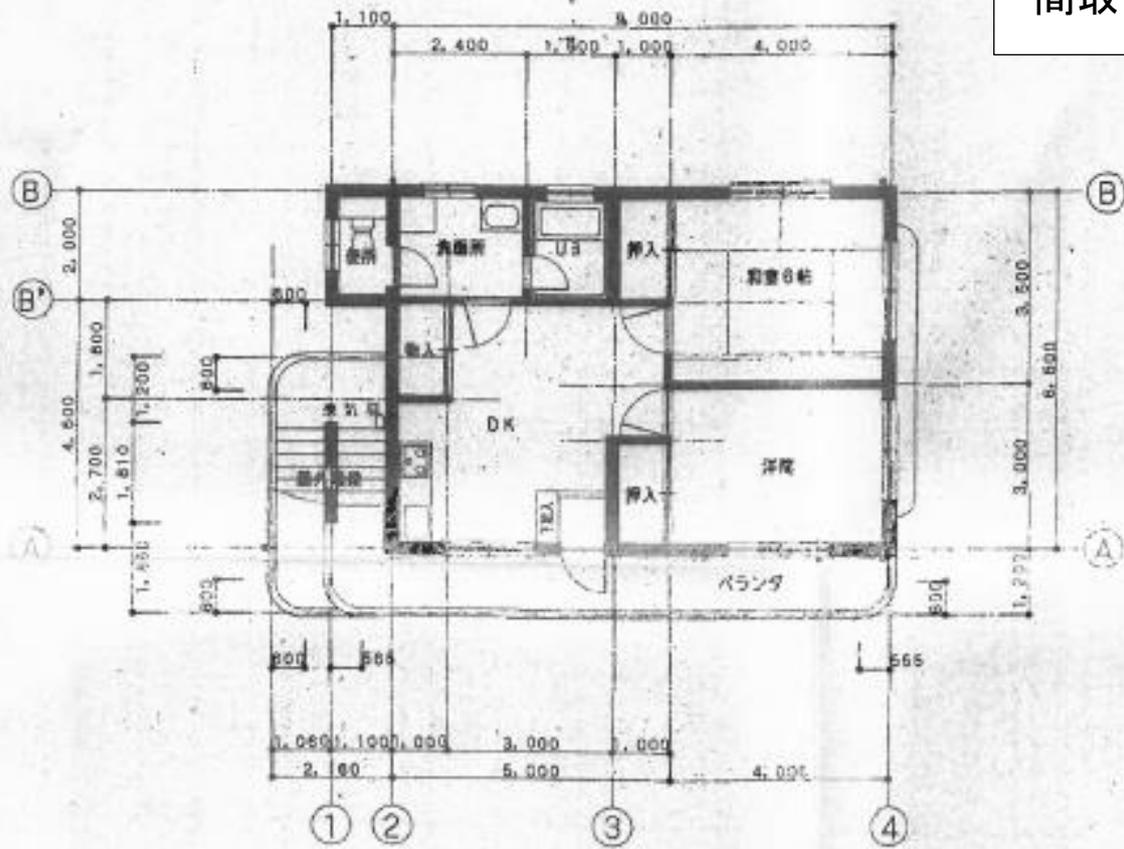

2階平面図

縮尺1/100

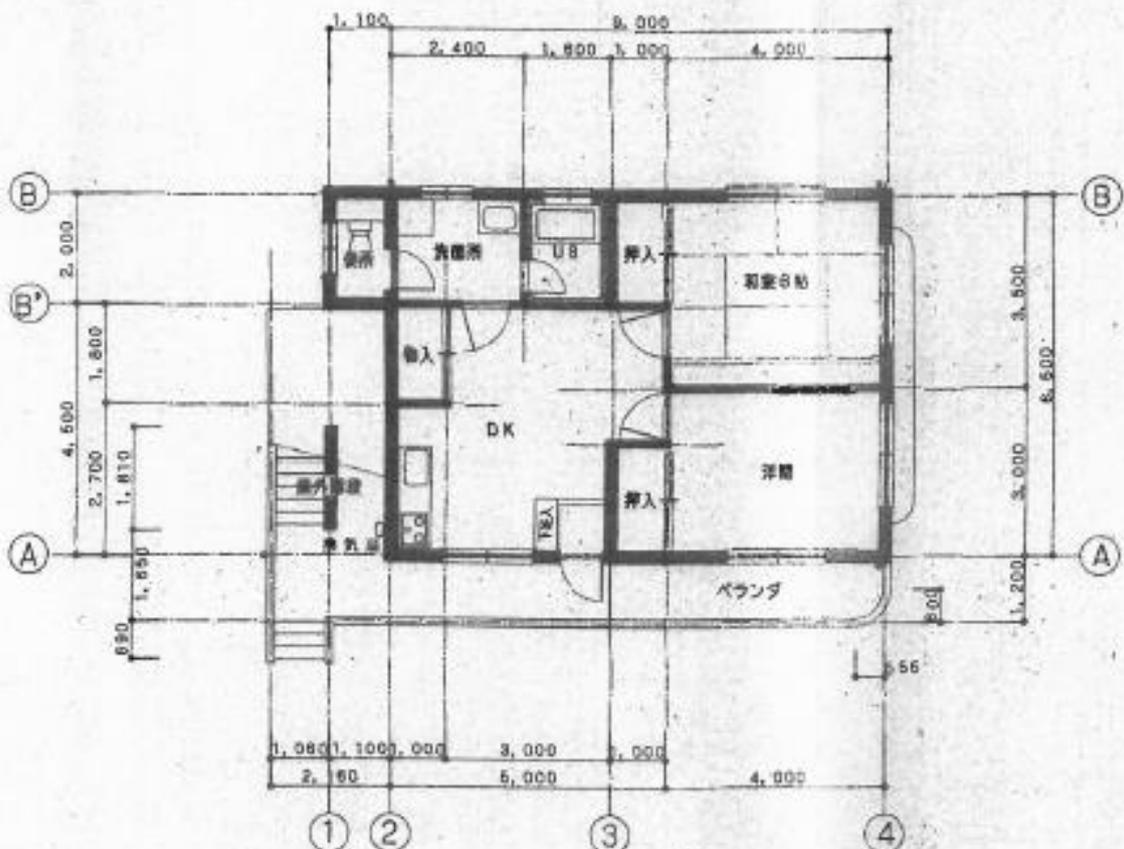

1階平面図

縮尺1/100